



PROPOSED REINSTATEMENT and ALTERATIONS to SUTHERLAND
for H. R. BAXTER Esq SUTHERLAND ARMS HOTEL, DORN

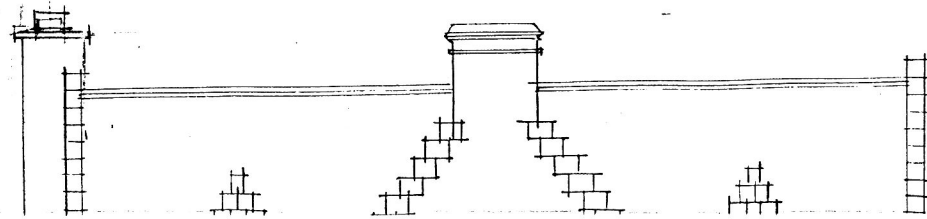

ELEVATION TO SQUARE.



ELEVATION TO SQUARE.

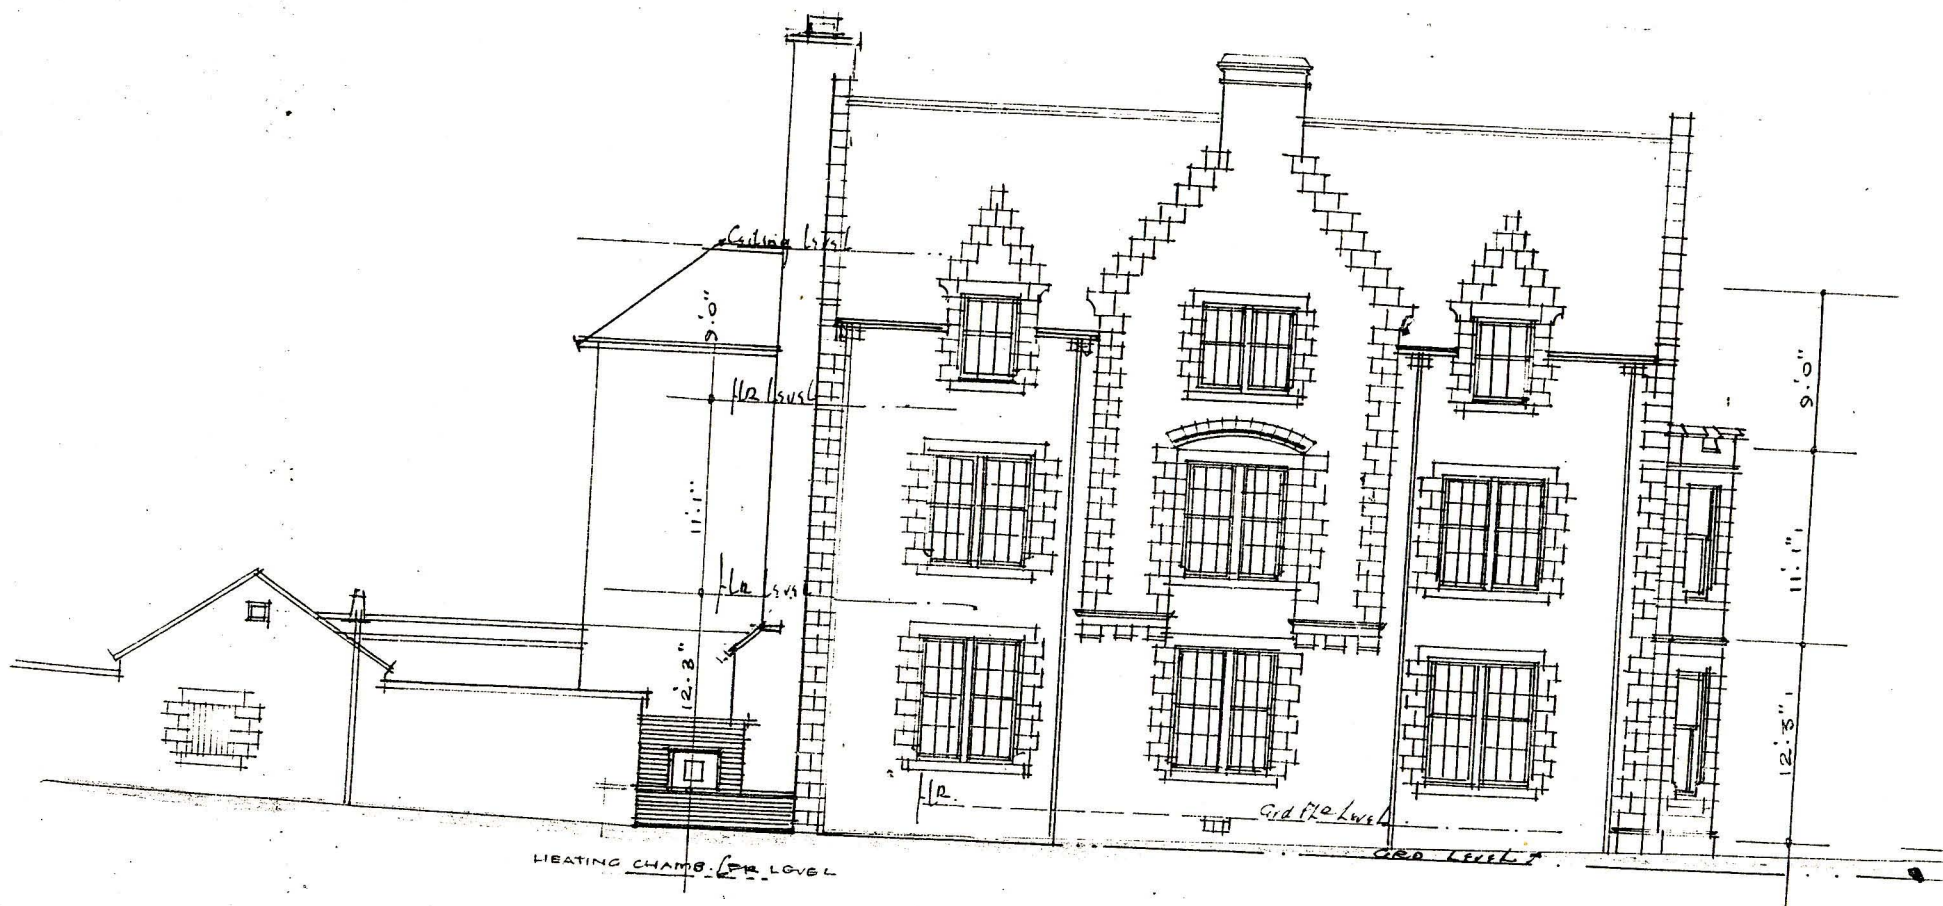

ELEVATION TO ARGYLE ST.

Glasgow, 20th April 1948. Approved in duplicate by the Licenses
 for the County of Scotland.

Thos. A. L. L.
 11th St. Glasgow