


POST OFFICE, TELEGRAPHS

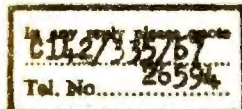

From The Telephone Manager,.....

Telephone House,



9 Bridge Street,

ABERDEEN. AB9 2AA

To The County Clerk,.....

County Buildings,

GOLSPIE,

Sutherland.



DEAR SIR, 10 October, 1967..

THE Postmaster General, acting under the powers conferred upon him by the Telegraph Acts 1863 to 1954, desires to obtain the consent of the Sutherland County Council

to the placing of works (namely posts and telegraphs) consisting of:

two telegraphic posts (1) in the North east corner of the parking space on the North side of River Street, Dornoch, and (2) in the West side of the lane to 'Fraser's' 3 yards north of River Street, Dornoch.

A plan of the route it is proposed to follow is enclosed for your information.

The Postmaster General undertakes to make good any damage which may be done in the placing or maintenance of the works and, in the hope that you will comply with this request, I send herewith a form of consent for your signature. Would you please return it to me at your earliest convenience duly completed.

I have also to give notice that if consent is not given within 21 days after this notice or if conditions are attached to which the Postmaster General objects, a difference will be deemed to have arisen between the Postmaster General and the Sutherland County Council for determination as provided by sections 3, 4 and 5 of the Telegraph Act, 1878.

Perhaps you would be good enough to acknowledge receipt of this application.

Yours faithfully,

A 512(S)

(on behalf of the Postmaster General)



16 OCT 1967
M.B.
12

From The Telephone Manager,
Telephone House, 9 Bridge
Street, ABERDEEN. AB9 2AA

To The County Clerk,
County Buildings,
James Clerk

In any reply please quote C142/884/67

GOLSPIE, *Dornoch*

Telephone 26594

Sutherland.

10 October, 19 67

Dear Sir,

The Postmaster General, acting on powers given to him by the Telegraph Acts 1863 to 1954, proposes to execute the following works :—


to place apparatus consisting of : an underground telegraphic line (mole-ploughed polythene cable with 2" PVC duct at road crossings) under the carriageway and margin from a point in the west verge of Church Street, DORNOCH, north of 'Carlinbank' eastwards to the junction with River Street, across River Street and continuing in the north verge to the junction with the lane at Fraser's, then northwards in the west side of the lane for 3 yards.

I submit a plan and section of the works No. 684 in pursuance of Section 3 of the Public Utilities Street Works Act 1950.

I shall be glad if you will complete the attached form of approval and return it to me as soon as possible.

Will you also be good enough to acknowledge receipt of this application.

Yours faithfully,

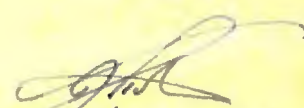
On behalf of the Postmaster General.

COUNTY COUNCIL OF SUTHERLAND

CHARLES BEATON

DIP., T.P., A.R.I.B.A., A.R.I.A.S.

COUNTY ARCHITECT & PLANNING OFFICER

TELEPHONE: DORNOCH 331/2

YOUR REF.:

OUR REF.: TAG/JAM/Pln.16.



County Offices

Dornoch, Sutherland

17th October 1967

W.C. Wright, Esq.,
Town Clerk,
DORNOCH;

Dear Sir,

Burgh of DORNOCH - Post Office works.

I have received an application from the Telephone Manager for the placing of two telegraphic posts in River Street as shown on the attached plan.

In terms of Planning this work comes under the class of "permitted development" but before replying to the Telephone Manager I would be pleased to receive any observations you may have to offer on behalf of your Council.

Kindly return the plan with your reply.

Yours faithfully,

Beaton *gd*

County Architect & Planning Officer,

My Ref: 1L
Mr Ref: MAG/JAM/Pln.16.

18th October, 1967.

Charles Beaton, Esq.,
County Architect & Planning Officer,
County Offices,
DORNOCH.

Dear Sir,

Burgh of Dornoch - Post Office Works: River Street.

I am favoured with your letter of yesterday's date enclosing plan of Littleton showing the proposed siting of two telephone poles in River Street.

The County Road Surveyors Department, Brora are to make a survey and plan for widening of River Street and as I have no information about the widening proposals which that Department will make I think it advisable to consult with Mr. Gordon Edmond, County Surveyor, before replying to the Telephone Manager. I return the Post Office Telephones plan.

Yours truly,

Town Clerk.

My Ref: 1L

24th November, 1967.

The Telephone Manager,
Telephone House,
9, Bridge Street,
ABERDEEN,
AB9 2AA

Dear Sir,

I have today received from the County Surveyor, County Surveyor's Office, Brora, Sutherland, the two letters of 10th ultimo sent by you to the County Clerk, County Buildings, Golspie, Sutherland together with relative plan.

Your letter under reference regarding underground telegraphic line bears the reference CL42/884/67.

The letter with reference to telegraphic posts in River Street bears the reference CL42/335/67.

My Council early this year requested Sutherland County Council to give authority to their Roads Department to prepare a survey and plan of River Street with a view to widening operations. This was agreed by Sutherland County Council and it is understood that the survey has now been started. The proposed line of underground cable at present follows the southern boundaries of feus to the north of River Street. If road widening takes place the north verge of River Street would be a straight line probably more than six feet back from the existing verge.

The Telephone Manager, Aberdeen.

24th November, 1967.

My Ref: 1A

As my Council have yet to see the report of survey and the draft plan of proposed development I shall be glad to know if your proposed works namely the laying of an underground telegraphic line and installation of two telegraphic posts at River Street are very urgent.

At this point of time it is not of course clear whether finance will be available to meet my Council's proposed road works at River Street. I shall be glad to hear from you.

I am,
Yours truly,

Town Clerk.

My Ref: 1A

24th November, 1967.

J. Gordon Edmond, Esq.,
County Surveyor,
County Surveyor's Office,
B R O R A,
SUTHERLAND.

Dear Mr. Edmond,

I acknowledge receipt today of G.P.O. Telephones letters of 10th ultimo with relative plan. The works envisaged by the Telephone Department affect River Street here for which your Department is making a survey and plan for development. I am writing to the Telephone Manager, Aberdeen today informing him of the position.

I note that the proposed underground telegraphic line follows the present south boundaries of the feus north of River Street and if the proposed widening of River Street goes ahead then the underground cable could be laid in a straight line and not as shown on the plan.

Yours truly,

Town Clerk.



Aberdeen Telephone Area
Telephone House
9 Bridge Street
ABERDEEN
AB9 2AA

Telephone Manager: R. C. Birnie, MBE, AMIEE

In any reply please quote (CL42/884/67 &

Your reference: IL (CL42/325/67

Telex: 73127 (TELMAN ABERDEEN)

Telephone: Aberdeen 23492 Ext 26594

29 November, 1967

Dear Sir,

Thank you for your letter of 24 November about our applications, reference CL42/884/67 and CL42/325/57, for your Council's approval of our proposal to place a section of underground cable and two telegraphic posts in River Street, etc., Dornoch. I am sorry that these applications were not sent you direct from this office.

I note what you say about your Council's proposal to widen River Street, and that the proposal has not yet been resolved.

Our works are considered to be fairly urgent because of public complaint about the present routing of our plant in the vicinity.

I shall be grateful for your Council's approval at an early date, and for the return of the principal copies of the applications.

Yours faithfully,

A. F. Gray

(Miss) A. F. GRAY
for Area Accountant

The Town Clerk,
High Street,
DORNOCH,

Sutherland.

P.S. Our application, CL42/325/64, with consent given by the County Council to the placing of two telegraphic posts in River Street has just been received.

My Ref: 1L
Yr Ref: C142/884/67 & C142/325/67

30th November, 1967.

The Telephone Manager,
Telephone House,
9, Bridge Street,
A B E R D E E N.
AB9 2AA

Dear Sir,

I am favoured with your letter of 29th instant and note the position regarding your proposed works at River Street. I am consulting my Council at their meeting on Tuesday next concerning the matter and will get in touch with you immediately thereafter.

The post script to your letter under acknowledgment mentions the receipt by you of consents from Sutherland County Council. These will of course relate to planning permission only.

I am,
Yours truly,



Town Clerk.

My Ref: 1L
Yr Ref: C142/884/67 &
C142/325/67

8th December, 1967.

The Telephone Manager,
Telephone House,
9, Bridge Street,
A B E R D E E N,
AB9 2AA.

Dear Sir,

I refer to your letter of 29th ultimo. It was placed before my Council at their monthly meeting on Tuesday evening last along with relative plan etc..

My Council, in view of the proposed road widening works at River Street meantime being surveyed by the Roads Department of Sutherland County Council as Agents for my Council would wish your proposed underground cable to run along the south verge of River Street or through garden ground on a line some ten feet from the existing north verge of River Street.

I explained to my Council that you consider the works are fairly urgent because the "public complaint about the present routing of plant in the vicinity" no member of my Council has heard of any public or private complaint about your Department's facilities in the vicinity of River Street and it may well be the case that the proposed works can await the outcome of the County Council's Roads Department's survey showing the proposed widening of River Street and the joint position of north and south verges. In any event River Street carries the traffic for the Municipal Caravan Site and the lower links and any works can be carried out with safety up to the end of April. From that date until the end of September holiday and other traffic on River Street is substantial. Yours truly,

My Ref: 1L
Yr Ref: CL42/884/67 &
CL42/325/67


27th February, 1968.

The Telephone Manager,
Telephone House,
9, Bridge Street,
A B E R D E E N.

Dear Sir,


I am favoured with your letter of 26th instant. You will be informed as soon as the County Roads Department Survey of River Street has been completed. In the meantime the applications of 10th October, 1967 are held as cancelled.

Yours truly,

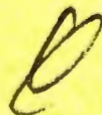

Town Clerk.

12.

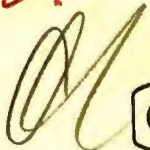

Aberdeen Telephone Area
Telephone House
9 Bridge Street
ABERDEEN
AB9 2AA

Telephone Manager: R. C. Birnie, MBE, AMIEE
In any reply please quote: C142/884/67 &
Your reference: IL C142/325/67

Telex: 73127 (TELMAN ABERDEEN)
Telephone: Aberdeen 23492 Ext 26594

26 February, 1968.


Dear Sir,

Thank you for your letter of 8th December, 1967 to which please accept my apologies for the delay in sending a reply.

We will await the outcome of the County Roads Department survey of River Street before altering our plant. As fresh applications for your Councils approval will be sent you, our applications of 10th October, 1967 (reference C142/884/67 and C142/325/67) should be cancelled.

The complaint referred to in our previous letter was from one of our Customers about his telephone service.

Yours faithfully,

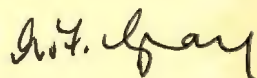

(MISS) A. F. GRAY
for Area Accountant

The Town Clerk,
Town Clerks Chambers,
High Street,
DORNOCH,
Sutherland.



POST OFFICE

RECEIVED 7 APR 1975

1A

Returned register
10/14/75
WD
CE 1.02

The General Manager
From STB/ABNOSTA, District Office To Town Clerk
Caledonia House, 63 Academy Street Dornoch Town Council
INVERNESS IV1 1BB
In any reply please quote: SF163/IV1808/75 High Street
Telephone Inverness 34467 DORNOCH IV25 3SH

3 April 19 75

Dear Sir,

The Post Office proposes to execute the following works:—

to place apparatus consisting of: A moleploughed polythene cable under and along south verge of River Street, Dornoch, from a point approximately 60 metres west of implement shed on the opposite verge to a point at rear of Temp. Housing, Beach Road, Dornoch. A distance of 111 metres.

I submit a plan and section of the works No. 1808 in pursuance of Section 3 of the Public Utilities Street Works Act 1950.

I shall be glad if you will complete the attached form of approval and return it to me as soon as possible.

Will you also be good enough to acknowledge receipt of this application.

Yours faithfully,

WAYLEAVES EXECUTIVE

POST OFFICE TELEPHONES		PLAN & SECTION No.	
SCOTLAND		REGION/DIRECTORATE	
ABERDEEN AREA		EXCHANGE	
ROUTE PLAN			
DORNOCH			
DRN. R.M.	CKD.	APPD.	DATE 31/5/5
REG. PPS.		ITEM No.	
W.O./A.N.			
ENCLOSED WITH APPLICATION No. 11808/75			
OF 2 APR '75 19			
ORD. MAP REF. SUTH. CXIII 6		SCALE:- 1:2500	
CROWN COPYRIGHT RESERVED			



SECTIONS SHOWING NORMAL DEPTH (NOT TO SCALE)

DEPTH CARRIAGEWAY FOOTWAY	DUCT				BURIED CABLE
	APPROXIMATE SIZES (FOR DUCT:- ACROSS BARREL)	UP TO 150mm	250mm	350mm	UP TO 350mm
≠ Ø	≠ 600mm Ø 350mm	150mm	250mm	350mm	

- NOTES:- 1. THE ACTUAL COURSE AND DEPTH OF THE PROPOSED UNDERGROUND TELEGRAPHS ARE SUBJECT TO DEVIATION ARISING FROM UNFORESEEN OBSTRUCTIONS
2. THIS PLAN IS NOT IN RESPECT OF A SERVICE LINE



POST OFFICE

14/1/75
received 15/1/75
RECEIVED 10 JAN 1975

The General Manager
From STB/Aberdeen & N os S TA To Town Clerk
Dist. Office, Caledonia House Dornoch Town Council
63 Academy Street, INVERNESS IV1 1BB.
In any reply please quote: SF163/IV1742/75 Town House, High Street
Telephone Inverness 34467 DORNOCH, IV25 3SH.

9 January 1975

Dear Sir,

The Post Office proposes to execute the following works:—
to place apparatus consisting of: A 2" polyethylene duct under and along
south verge Beach Road, Dornoch from a point opposite The Chip
Shop, River Street, Dornoch eastwards to a point north of the
Putting Green and thence across to north verge.

I submit a plan and section of the works No. 1742 in
pursuance of Section 3 of the Public Utilities Street Works Act 1950.

I shall be glad if you will complete the attached form of approval and return
it to me as soon as possible.


Will you also be good enough to acknowledge receipt of this application.

Yours faithfully,

WAYLEAVES EXECUTIVE



SECTIONS SHOWING NORMAL DEPTH (NOT TO SCALE)

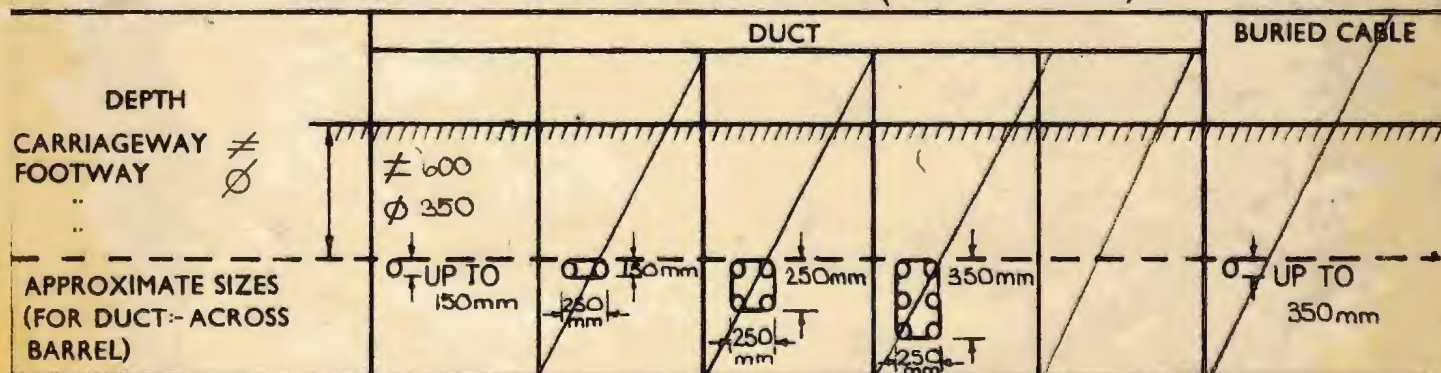

NOTES:- 1. THE ACTUAL COURSE AND DEPTH OF THE PROPOSED UNDERGROUND TELEGRAPHS ARE SUBJECT TO DEVIATION ARISING FROM UNFORESEEN OBSTRUCTIONS

2. THIS PLAN IS NOT IN RESPECT OF A SERVICE LINE

UNDERGROUND TELEGRAPHS
CABINET (WITH UNDERGROUND
CONNECTIONS)

PILLAR ()

OVERHEAD TELEGRAPHS

POLE (APPROXIMATE POSITION)

PROPOSED

EXISTING

Our Ref:1a
Yr Ref:SF/163/1V11630/74

5th September, 1974.

The General Manager,
STB/ABNOSTA,
63, Academy Street,
INVERNESS.
1V1 1BB

Dear Sir,

Shore Road - Telephone Cable Wayleave

I refer to your letter of 7th August, 1974 addressed to Sutherland County Council and now return the necessary approval, duly signed, in respect of a wayleave for the placing of an underground cable at Shore Road, Dornoch as shown on plan submitted.

Yours faithfully,



Town Clerk.

Enc.

RECEIVED 16

COUNTY COUNCIL OF SUTHERLAND



YOUR REF.

OUR REF. RM/EM

COUNTY CLERK'S OFFICE
GOLSPIE
SUTHERLAND
KW10 6RB

J. B. RODGER, J.P., M.A., LL.B.
COUNTY CLERK

Telephone Nos. 392 & 393

13th August, 1974


G. F. Trowbridge, Esq.,
Town Clerk,
High Street,
DORNOCH.

Dear Sir,

Form A943 - Post Office Telegraphic Works

I enclose Form A943 dated 7th August, 1974, from the Post Office Department, Inverness, concerning proposed works on Shore Road, Dornoch. I understand from the County Surveyor that this road belongs to the Burgh of Dornoch and I have informed the Telephone Manager's Department accordingly.

I am,
Yours faithfully,

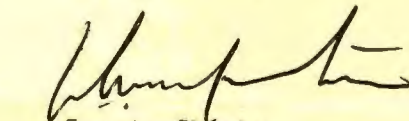
County Clerk.

Enc.



POST OFFICE

The General Manager
From STB/ABNOSTA
District Office, Caledonia Ho
63 Academy Street, INVERNESS
IV1 1BB
In any reply please quote: SF163/IV1630/74
Telephone Inverness 34467

To The County Clerk
Sutherland County Council
County Offices
GOLSPIE, Sutherland
KW1 6RB

5) - 9 AUG 1974 *See* 7 August 19 74

Dear Sir,


The Post Office proposes to execute the following works:—
to place apparatus consisting of: a 92mm earthenware duct under and along
carriageway of Shore Road, Dornoch, from a point west of
Wulnessy east-wards across road to the east road verge
southwards in joint trench with HEB cable to a point opposite
Grant's Factory Offices, thence across road to west side.

I submit a plan and section of the works No. 1630 in
pursuance of Section 3 of the Public Utilities Street Works Act 1950.

I shall be glad if you will complete the attached form of approval and return
it to me as soon as possible.

Will you also be good enough to acknowledge receipt of this application.

Yours faithfully,

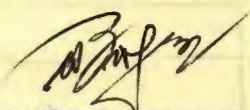
WAYLEAVES EXECUTIVE

DORNOCH

W.O./A.N.....
ENCLOSED WITH APPLICATION No.....
OF.....5/8/1974.....


ORD. MAP REF. NH 7889

SCALE:- 1:2500

CROWN COPYRIGHT RESERVED



SECTIONS SHOWING NORMAL DEPTH (NOT TO SCALE)

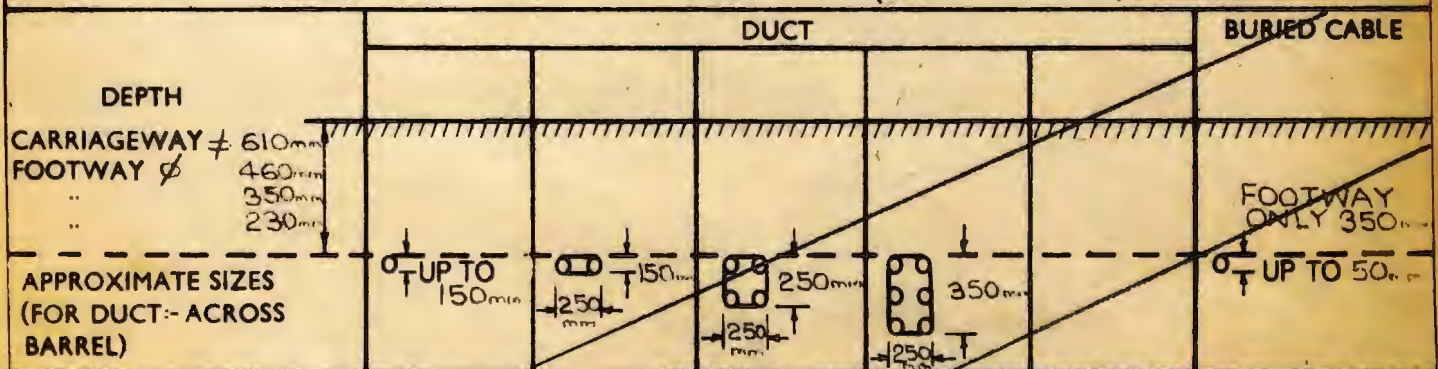

- NOTES:- 1. THE ACTUAL COURSE AND DEPTH OF THE PROPOSED UNDERGROUND TELEGRAPHS ARE SUBJECT TO DEVIATION ARISING FROM UNFORESEEN OBSTRUCTIONS
2. THIS PLAN IS NOT IN RESPECT OF A SERVICE LINE

UNDERGROUND TELEGRAPHS
CABINET (WITH UNDERGROUND
CONNECTIONS)
PILLAR ()
OVERHEAD TELEGRAPHS

PROPOSED

EXISTING

14

8th November, 1972

The Telephone Manager (C162)
Aberdeen Area (North)
Government Building
Longman Road
Inverness

Dear Sir,

Church Street/River Street Road Widening

Temporary Wayleaves

I refer to your letters of 20th October, 1972 and now return forms A943 (Rev'd V69) in respect of temporary wayleaves during the operations in connection with the Church Street River Street Road Widening.

Yours faithfully,

Town Clerk.



POST OFFICE

The General Manager
From **PO Telecommunications**
Government Building
Longman Road, INVERNESS
IV1 1BB

To **The Town Clerk**
Dornoch Town Council
High Street, DORNOCH

In any reply
please quote **C162/IV168/72**

Telephone **Inverness 36871**

IV25 3SH

20 October 19 72

Dear Sir,

On behalf of the Post Office, I apply for the consent of

DORNOCH TOWN COUNCIL

(as required by the Telegraph Acts) to placing of works (namely posts and telegraphs) consisting of:—

Four telegraphic posts and associated stays; one at rear of Carling Bank Guest House on east bank of Dornoch Burn and three in south verge of River Street, Dornoch, as per the attached print.

REQUIRED FOR THE DURATION OF ROAD WORKS ONLY

I enclose a plan of the route which is proposed to be followed.

The Post Office undertakes to make good any damage which may be done in the placing or maintenance of the works. I enclose a form of consent for your signature and shall be glad if the consent can be returned to me as soon as possible.

I also give notice that, if consent is not given within 21 days after receipt of this notice or if conditions to which the Post Office objects are attached, a difference will be deemed to have arisen between the Post Office and

DORNOCH TOWN COUNCIL

for determination as provided by sections 3 and 4 of the Telegraph Act, 1878.

Please acknowledge receipt of this application.

Yours faithfully,

J. MacFarlane
FOR AREA ENGINEER

NOTE: Before the appointed day under the Post Office Act 1969,
for 'Post Office' read 'Postmaster General'.

POST-OFFICE TELEPHONES SCOTLAND

REGION/DIRECTORATE

PLAN & SECTION No

468

ABERDEEN

AREA

EXCHANGE

DRN C.B.

APPD

DATE 18-10-72

ROUTE PLAN

DORNOCH

REQD PPS

WO/AN

ITEM No

ENCLOSED WITH APPLICATION No.

11468/72

OF


19 20 OCT '72

ORD. MAP REF SUTH CXIII.16

SCALE - 1:2500

CROWN COPYRIGHT RESERVED

SECTIONS SHOWING NORMAL DEPTH (NOT TO SCALE)

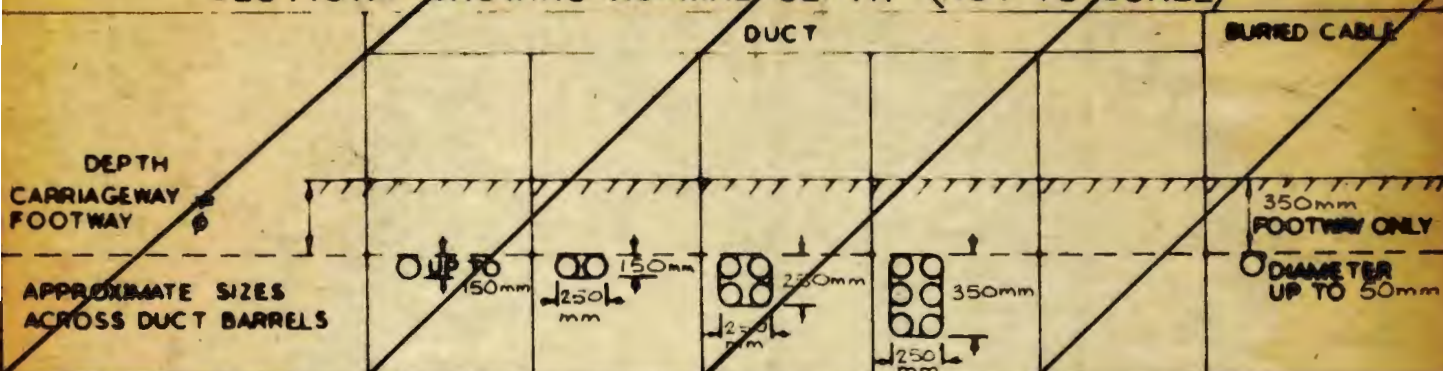

NOTES

1. THE ACTUAL COURSE AND DEPTH OF THE PROPOSED UNDERGROUND WORKS MAY BE SUBJECT TO DEVIATION DUE TO UNFORESEEN OBSTRUCTIONS.
2. THIS PLAN IS NOT IN RESPECT OF A SERVICE LINE.

UNDERGROUND TELEGRAPHS
OVERHEAD
POLE (APPROX POSITION)

PROPOSED

EXISTING





POST OFFICE

The General Manager
From **PO Telecommunications**
Government Building
Longman Road, INVERNESS
IV1 1BB
In any reply please quote: **C462/IV1144/72**
Telephone **Inverness 36871**

To **The Town Clerk**
Dornoch Town Council
High Street, DORNOCH
IV25 3SH

10 October 1972

Dear Sir,

The Post Office proposes to execute the following works:—
to place apparatus consisting of: **A polythene cable laid overground upon and along east bank of Dornoch Burn from a point at junction of Lane to Church Street and Shore Road south-eastwards for approximately 800 metres to a point beside River Street, Dornoch, as per the attached plans. REQUIRED ONLY FOR DURATION OF ROAD WORKS ON RIVER STREET**

I submit a plan and section of the works No. **1144** in
pursuance of Section 3 of the Public Utilities Street Works Act 1950.

I shall be glad if you will complete the attached form of approval and return it to me as soon as possible.

Will you also be good enough to acknowledge receipt of this application.

Yours faithfully,

James Harg
FOR AREA ENGINEER

Note: Before the appointed day under the Post Office Act 1969, for 'Post Office' read 'Postmaster General'.

This portion to be kept by the body or person giving consent.

To.....	The General Manager PO Telecommunications Government Building Longman Road, INVERNESS IV1 1BB	From.....	The Town Clerk Dornoch Town Council High Street, DORNOCH IV25 3SH
Post Office reference.....	C162/IV468/72		
Telephone.....	Inverness 36871		

20 October 19 72
(Date of Post Office application)

Dear Sir,

DORNOCH TOWN COUNCIL

consent to the placing of works (namely posts and telegraphs) consisting of:—

Four telegraphic posts and associated stays; one at rear of Carling Bank Guest House on east bank of Dornoch Burn and three in south verge of River Street, Dornoch, as per the attached print.

REQUIRED FOR THE DURATION OF ROAD WORKS ONLY

on the understanding that the Post Office is to make good any damage which may be done in the placing or maintenance of the works.

Yours faithfully,

19

NOTE: Before the appointed day under the Post Office Act 1969, for 'Post Office' read 'Postmaster General'.

POST OFFICE TELEPHONES SCOTLAND

REGION/DIRECTORATE

PLAN & SECTION No.

1144

ABERDEEN AREA

EXCHANGE

ORN C.B.

APPD.

DATE 19-10-72

ROUTE PLAN

DORNOCH

REQD PPS

WOAN

ITEM No

ENCLOSED WITH APPLICATION No.

11144/42

OF

19

20 OCT 72

ORD MAP REF SUTH CXIIIJ6

SCALE:- 1:2500

CROWN COPYRIGHT RESERVED

SECTIONS SHOWING NORMAL DEPTH (NOT TO SCALE)

DUCT

BURIED CABLE

DEPTH

CARRIAGEWAY
FOOTWAY

APPROXIMATE SIZES
ACROSS DUCT BARRELS

UP TO
50mm

150mm
250mm

250mm
250mm

350mm
250mm

350mm
FOOTWAY ONLY

DIAMETER
UP TO 50mm

NOTES

1. THE ACTUAL COURSE AND DEPTH OF THE PROPOSED UNDERGROUND WORKS MAY BE SUBJECT TO DEVIATION DUE TO UNFORESEEN OBSTRUCTIONS.
2. THIS PLAN IS NOT IN RESPECT OF A SERVICE LINE.

UNDERGROUND TELEGRAPHS
OVERHEAD
POLE (APPROX POSITION)

PROPOSED

EXISTING

