





SRATH ACH' A' BHATHAICH SETTLEMENT - ACHVAICH BURN VALLEY - EVELIX RIVER - DORNOCH.

GROUP GRID REF.: NH 79/89 7125 9512.

SKETCH: NOT TO SCALE.

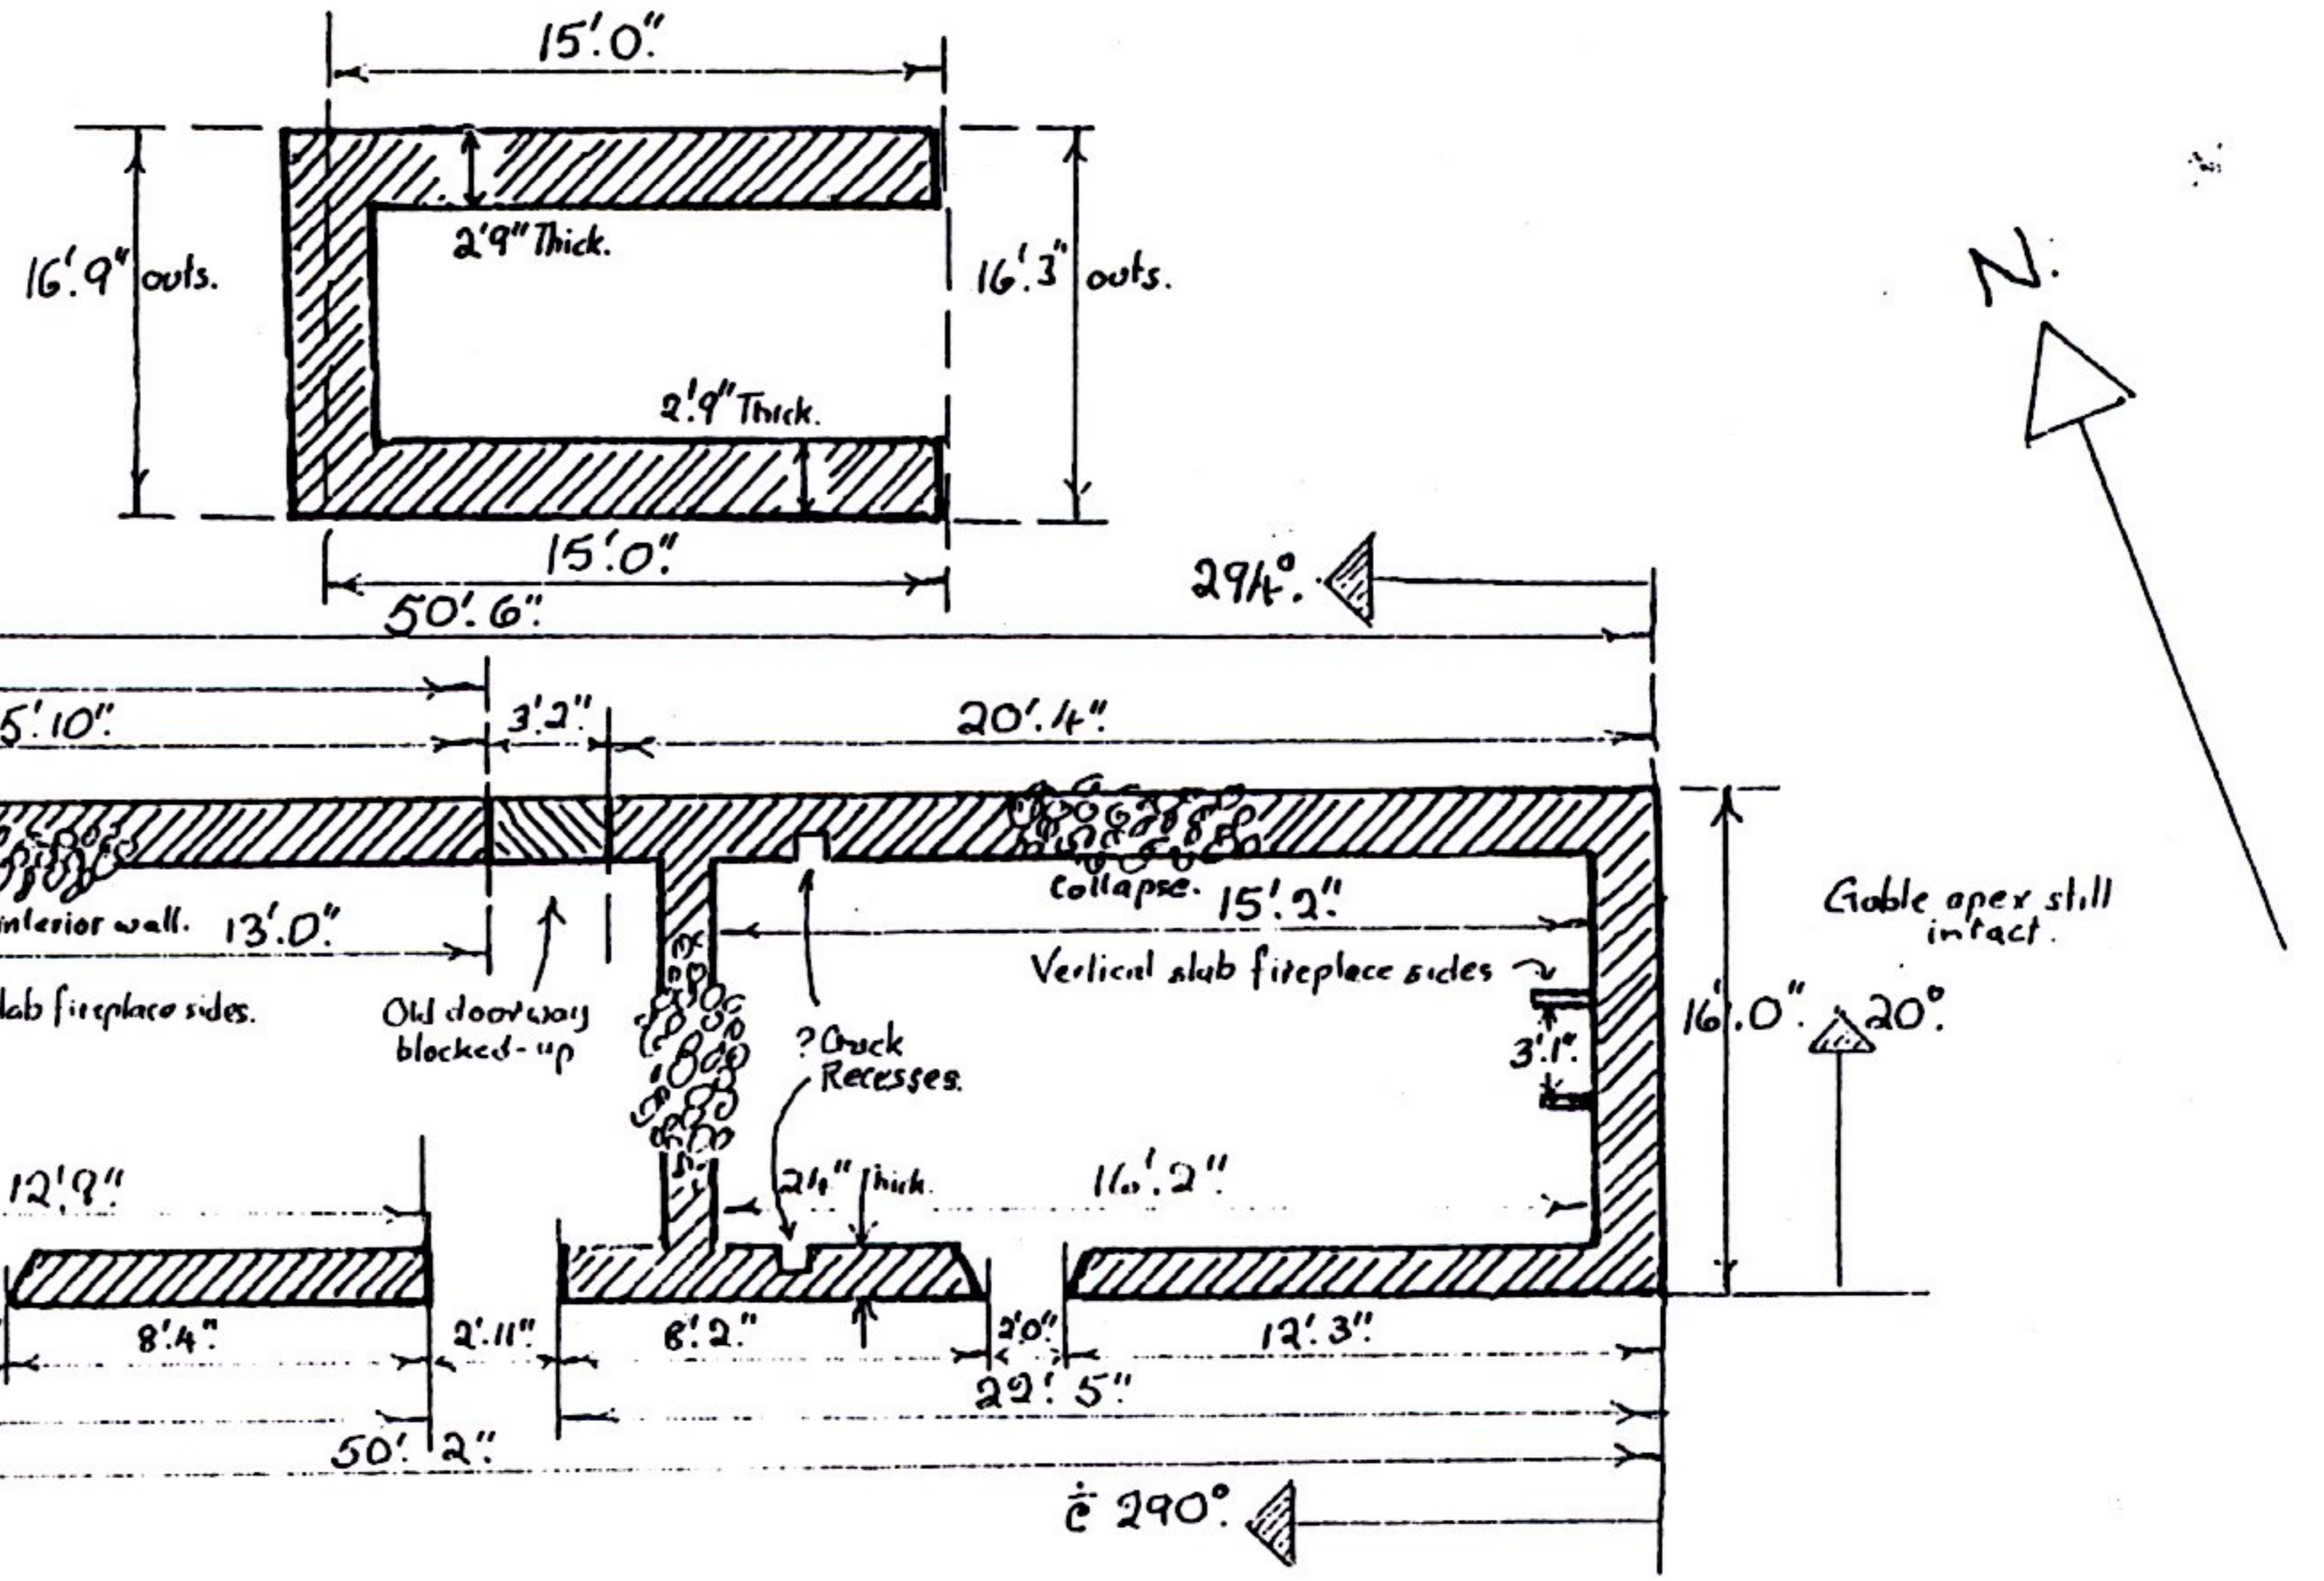

DORNOCH HERITAGE SOCIETY.

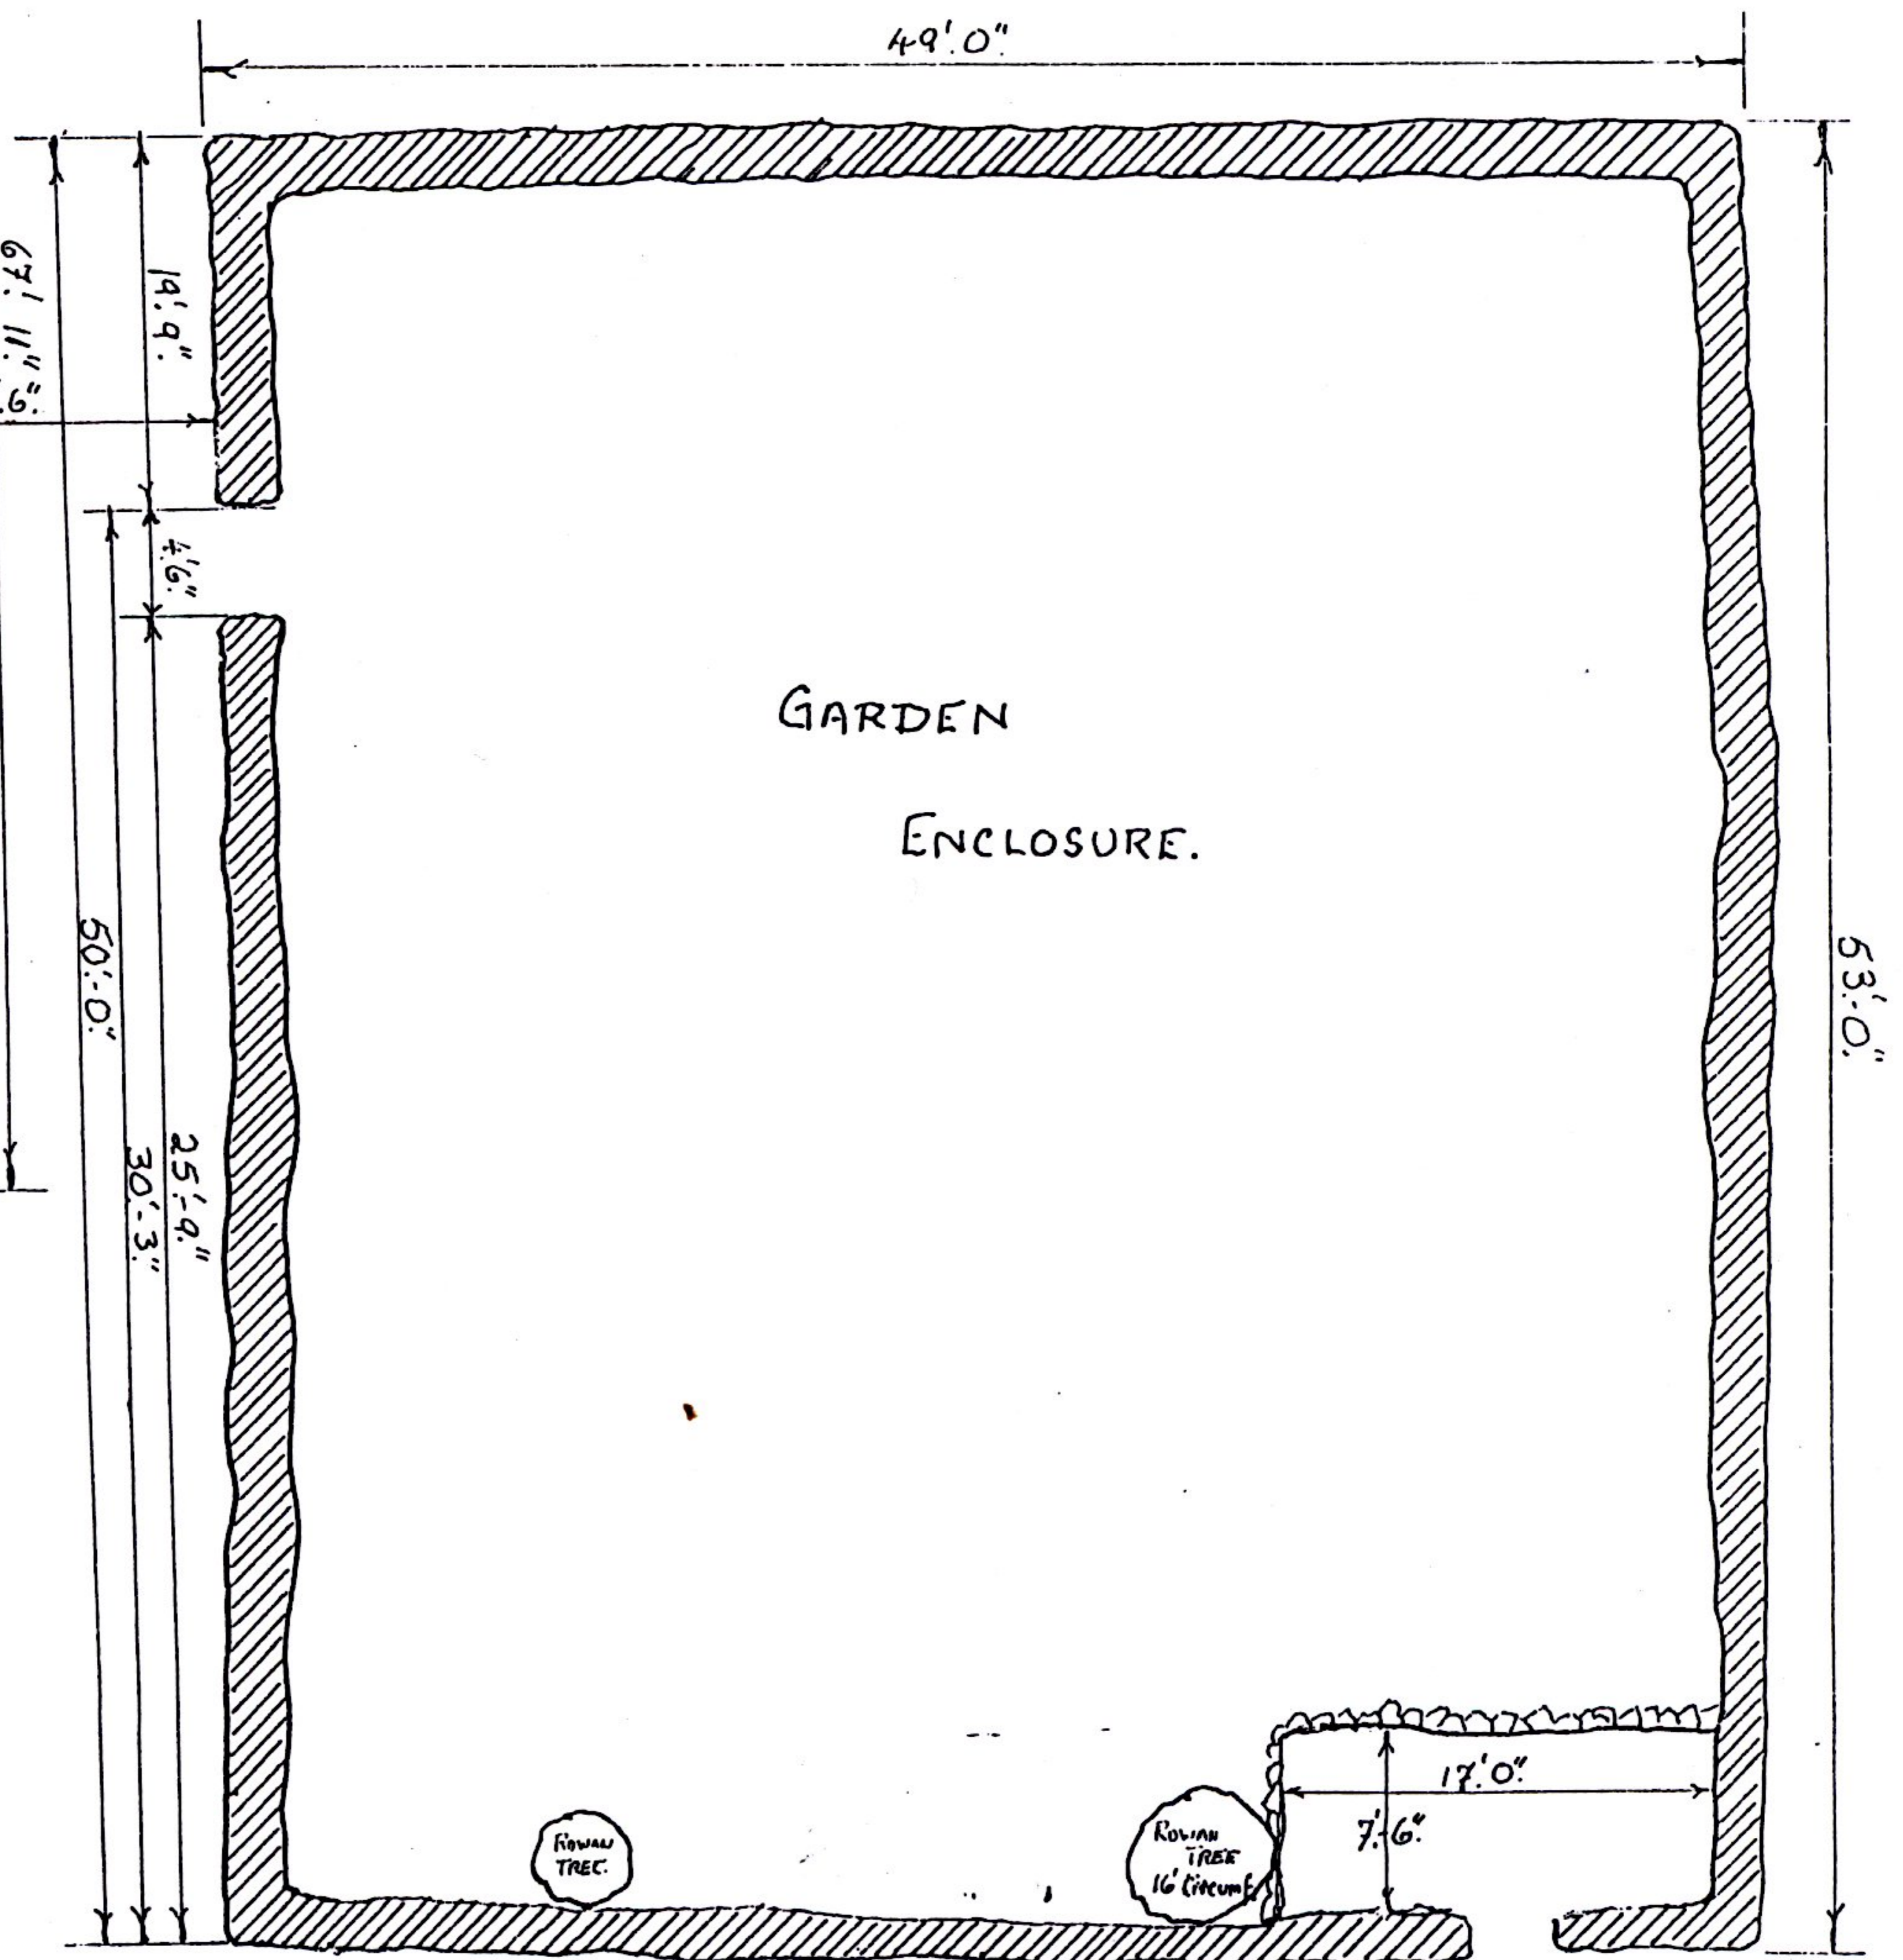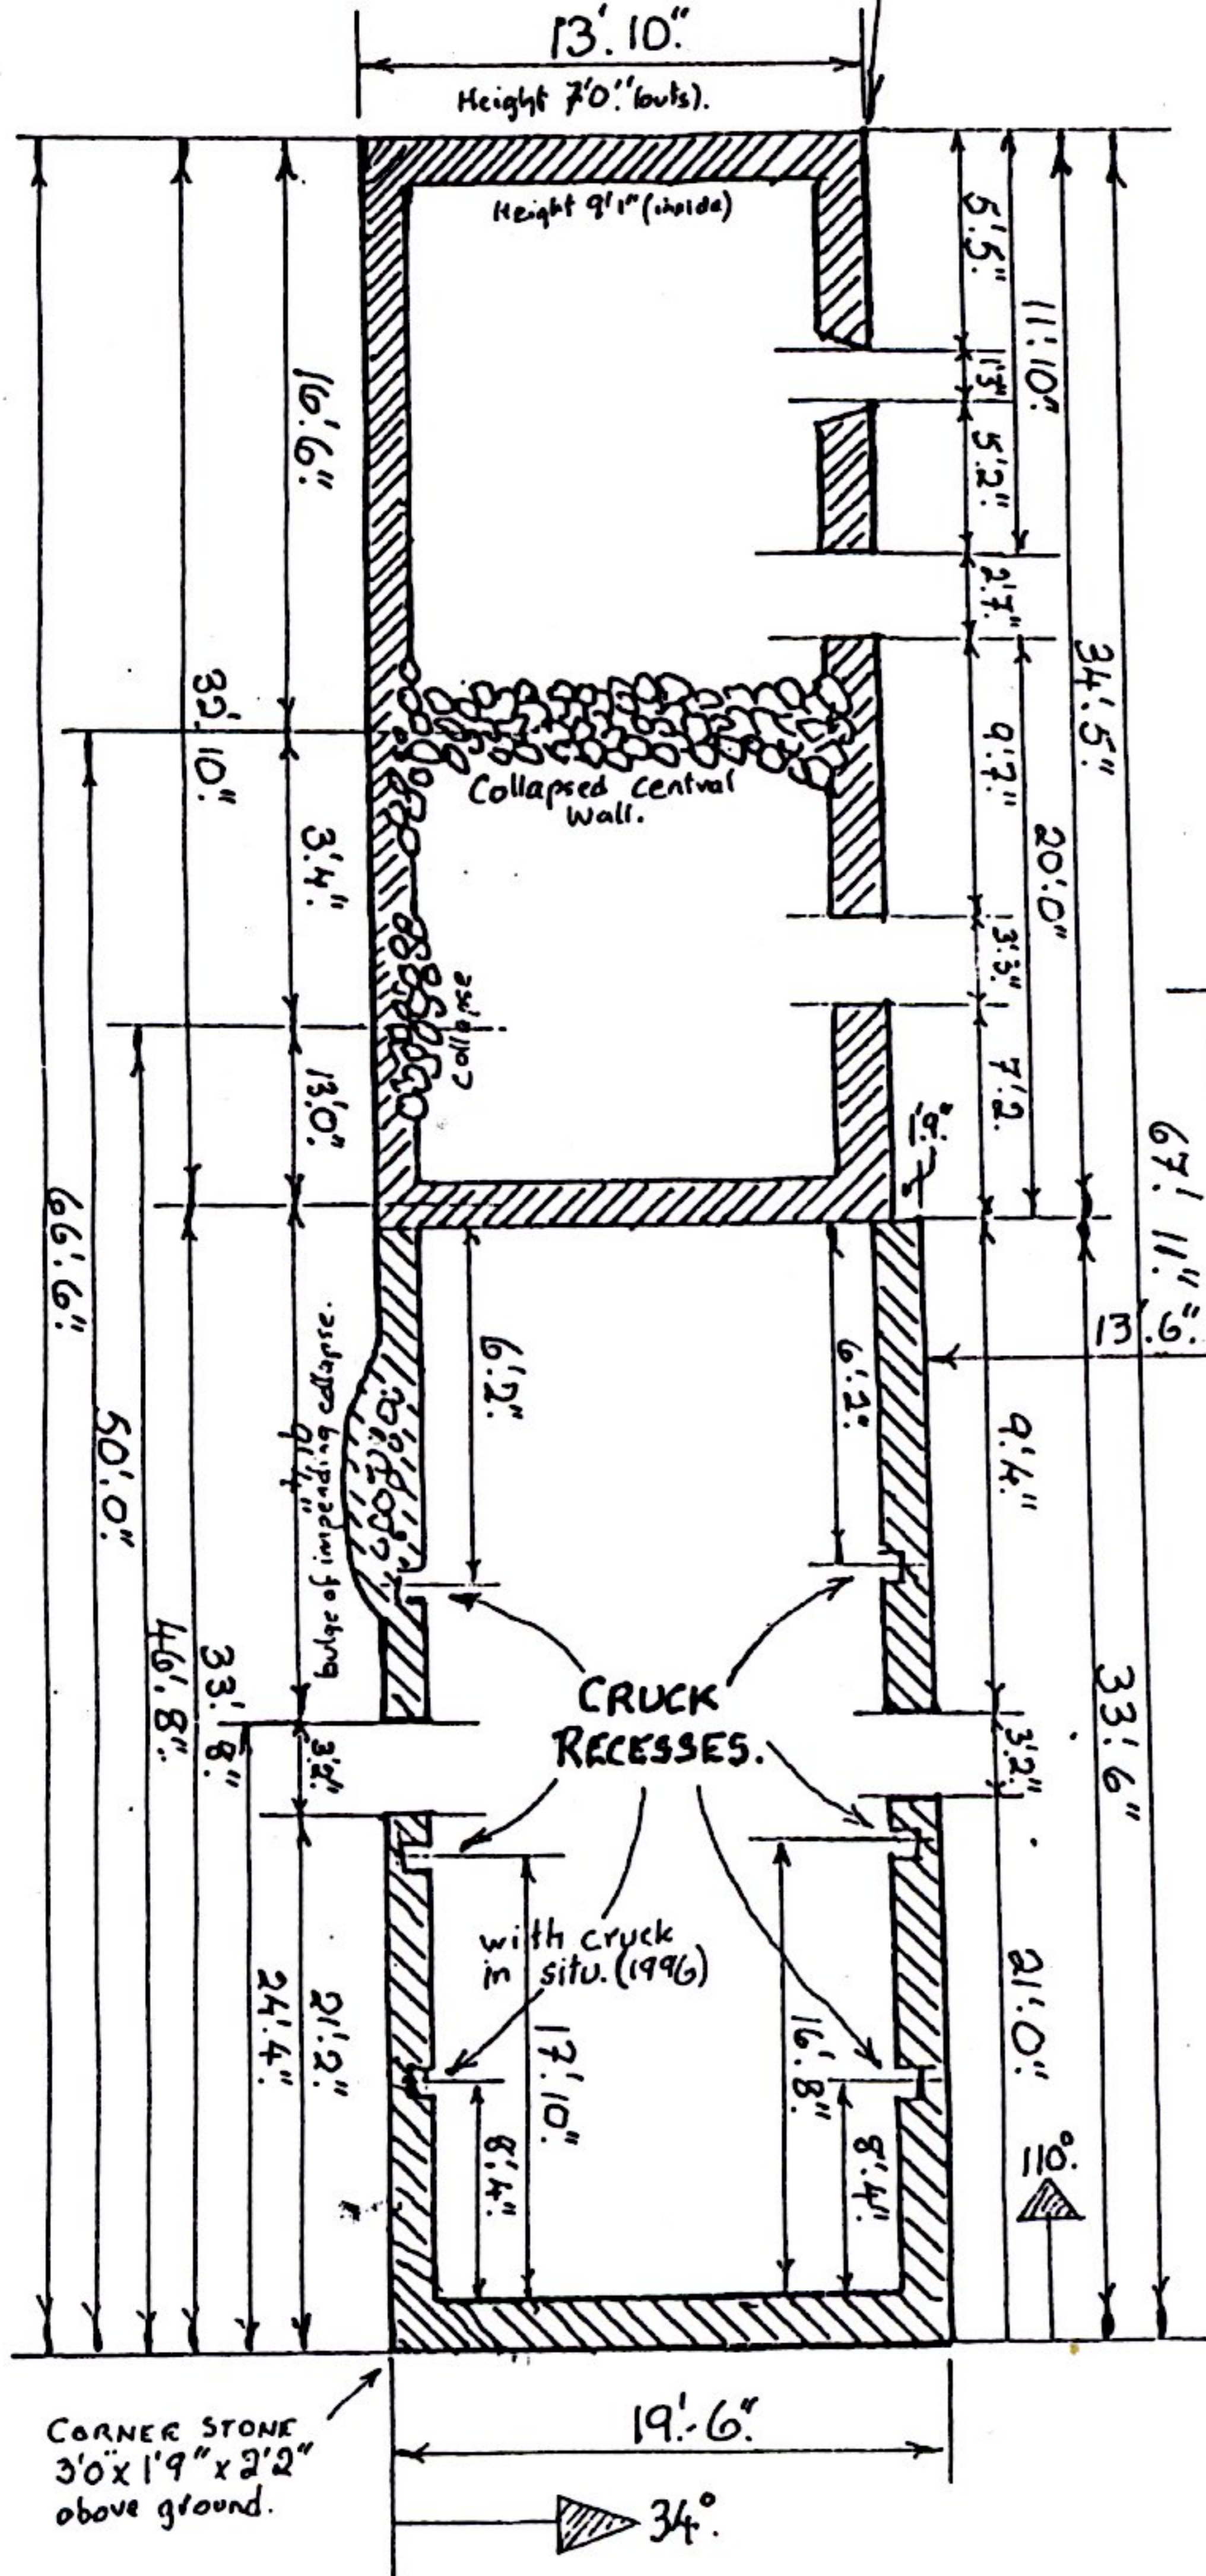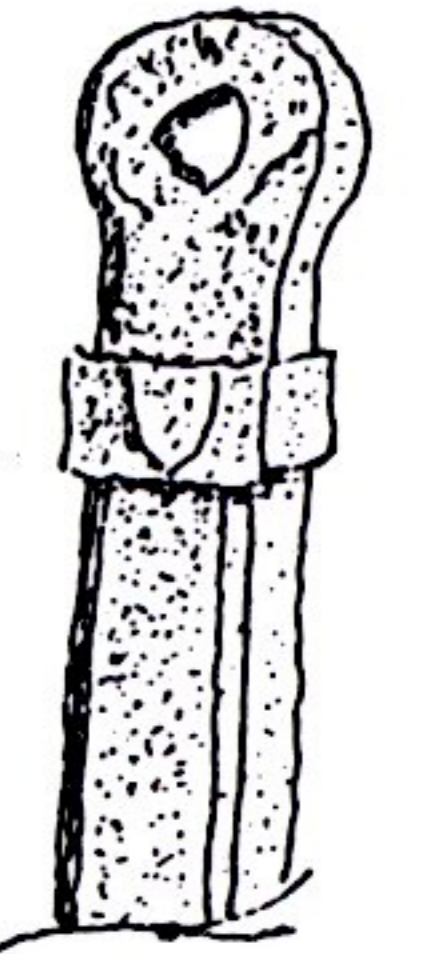

VISIT MADE WEDNESDAY 26 JUNE 1996 BY JAS. K. BELL & S. J. ROBERTSON.