


THE HIGHLAND RAILWAY COMPANY.


NEW STATION SIGNAL CABIN

THE MOUND JUNCTION.

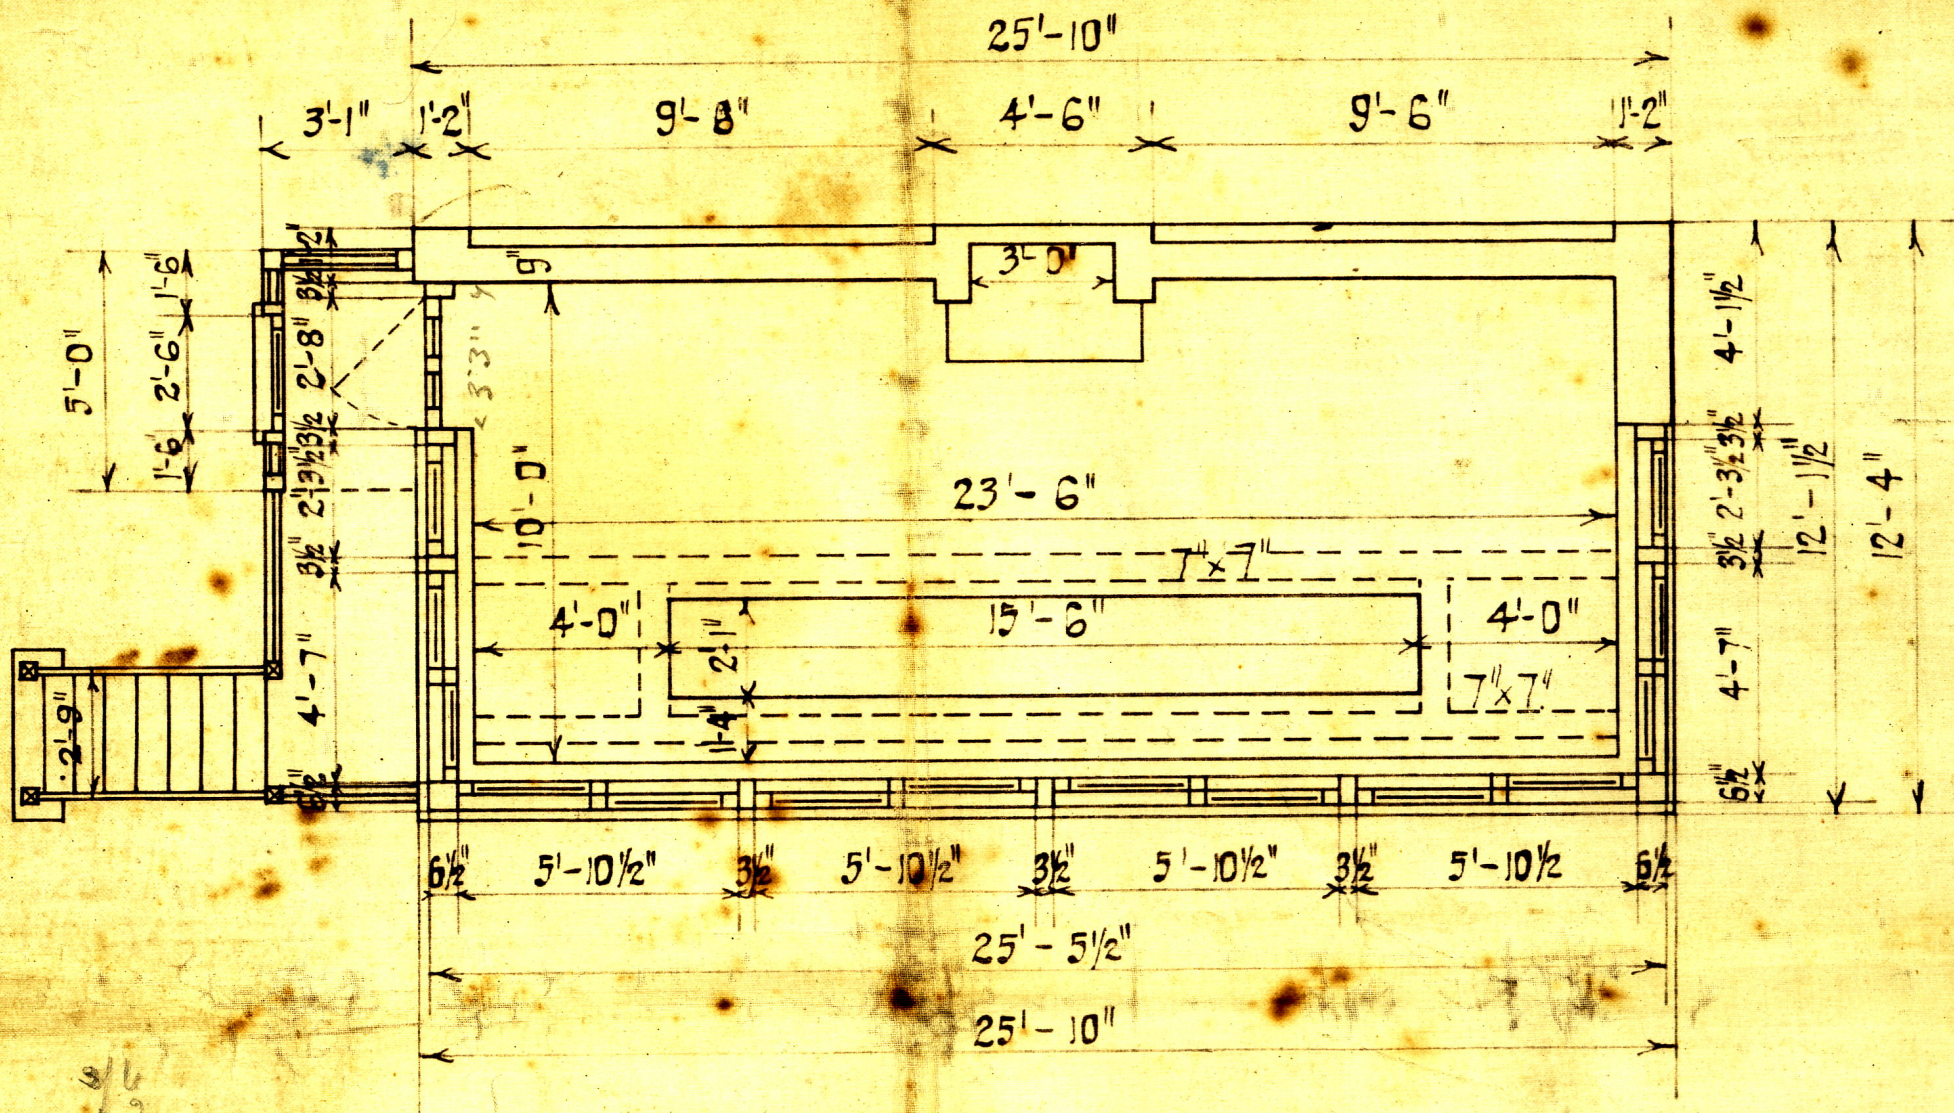


8/6
1/2
20
172

CABIN PLAN.

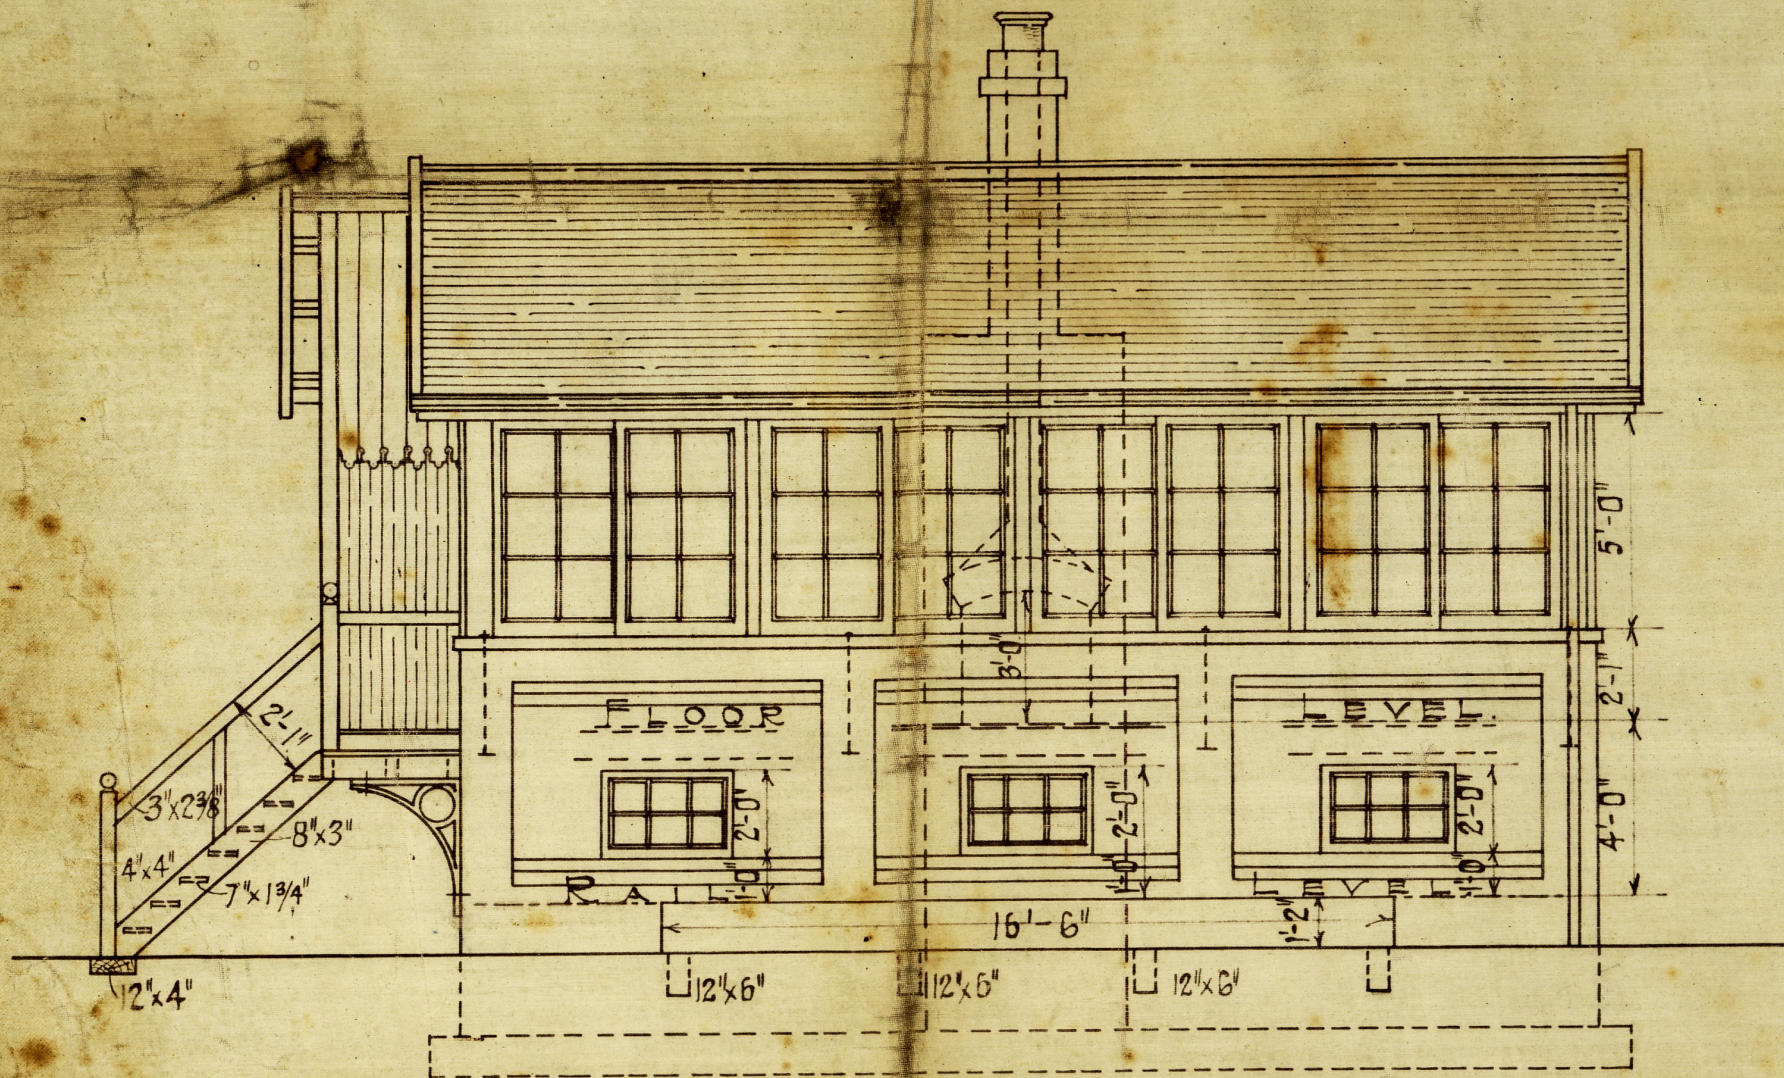

SIDE ELEVATION.

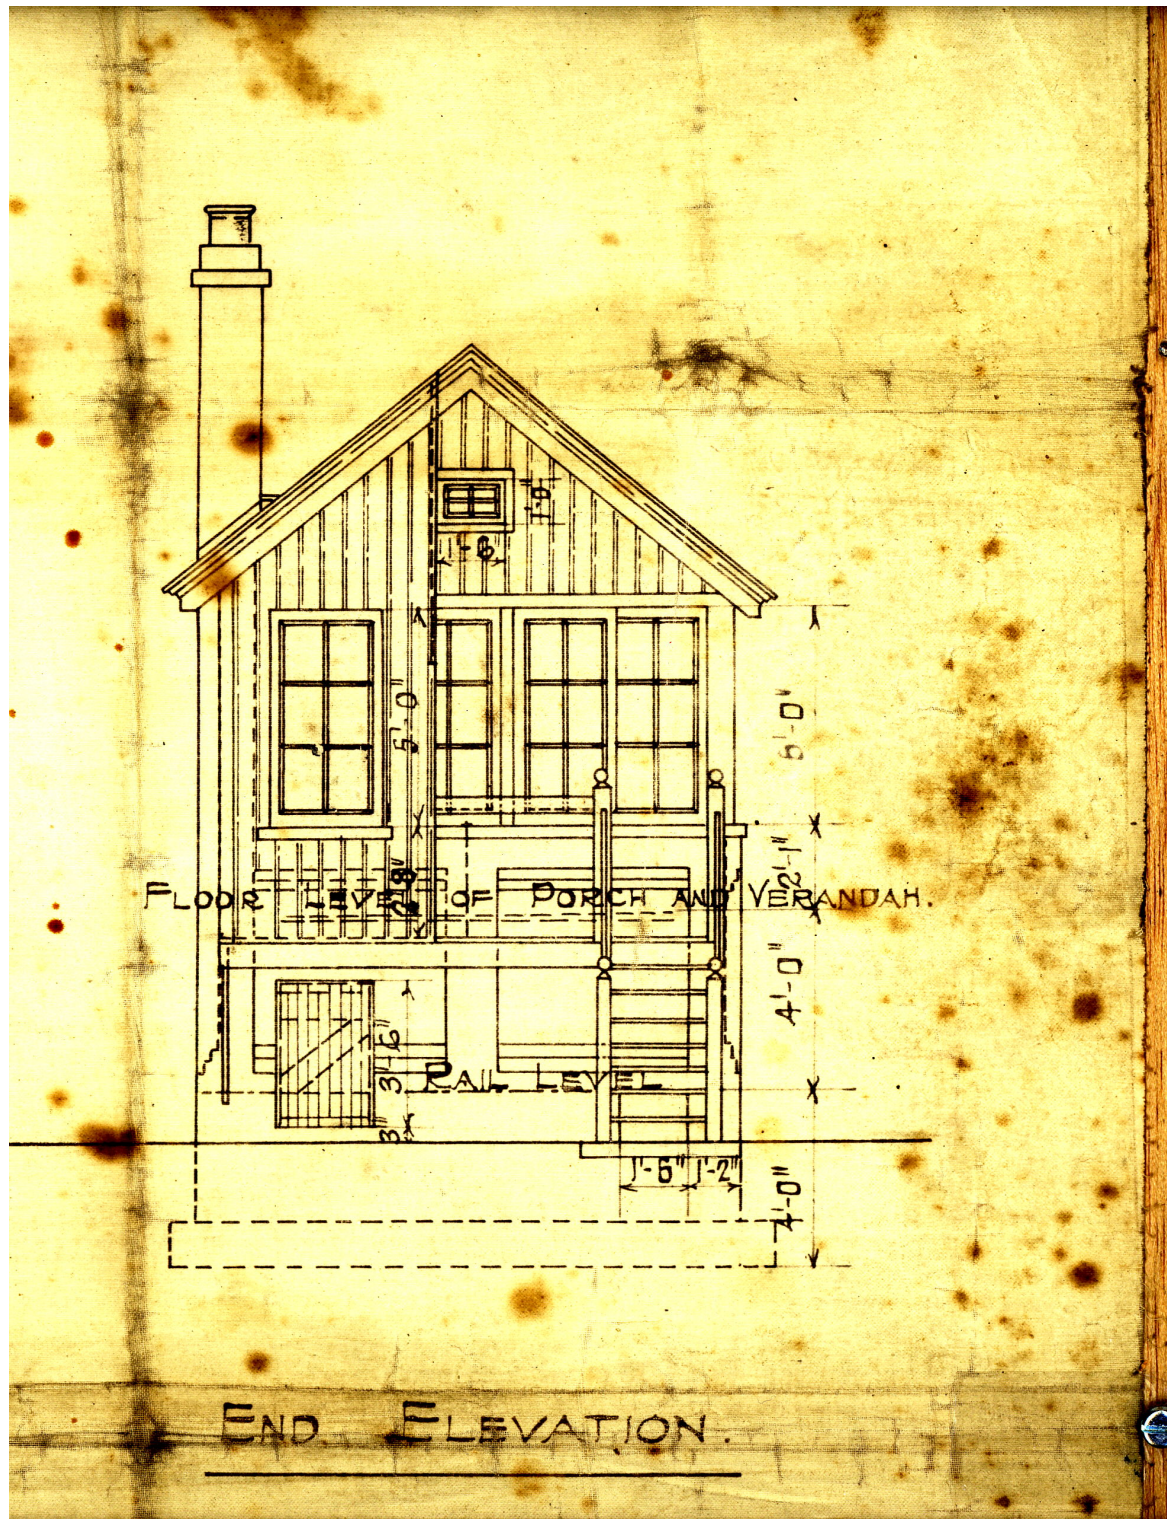

END ELEVATION.

